


Plan View
NTS

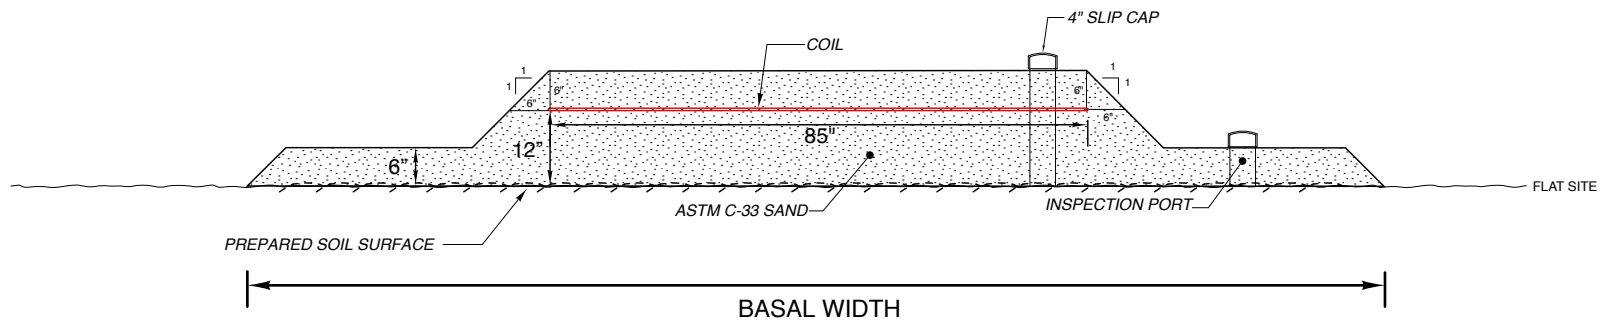

Section A
NTS