
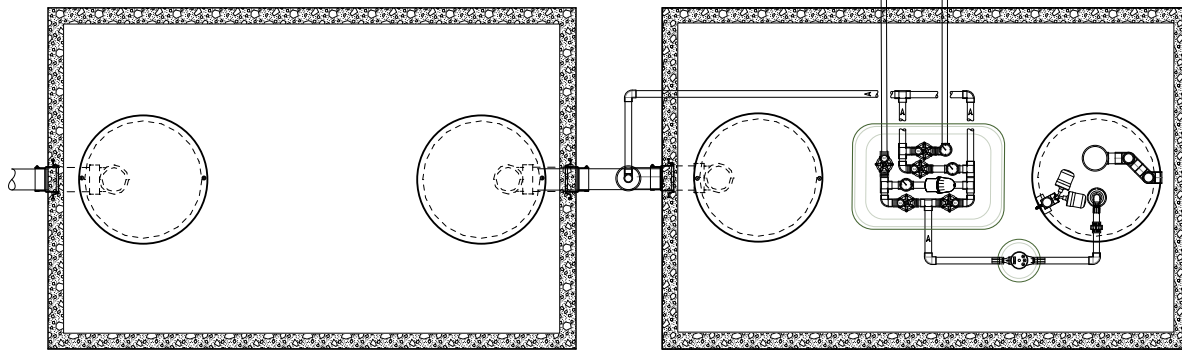


OSCAR-II-ID

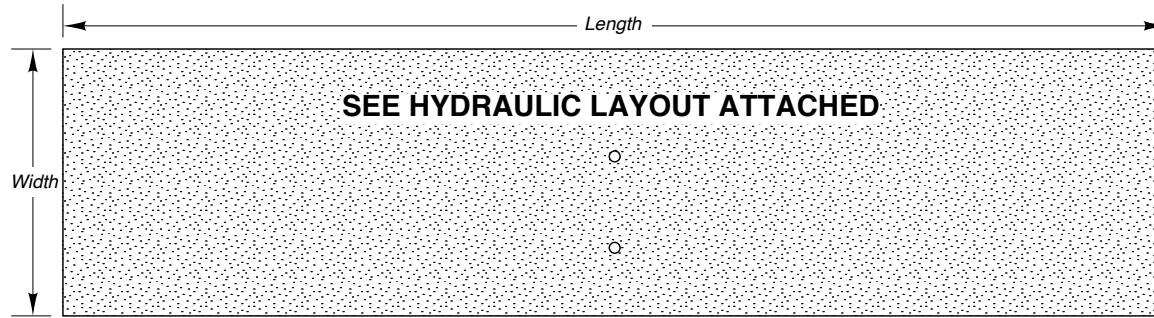

**1000 Gallon
Treatment Vessel**

**1000 Gallon Pre-cast Concrete
Single Compartment Discharge Tank**

LOWRIDGE ONSITE TECHNOLOGIES

DRAWING ID: OSCAR-II-ID

SCALE: NTS

DRAWN BY: DBM

CK BY: DAVE LOWE

DATE: 04.05.2018