



# OSIII-300-5S

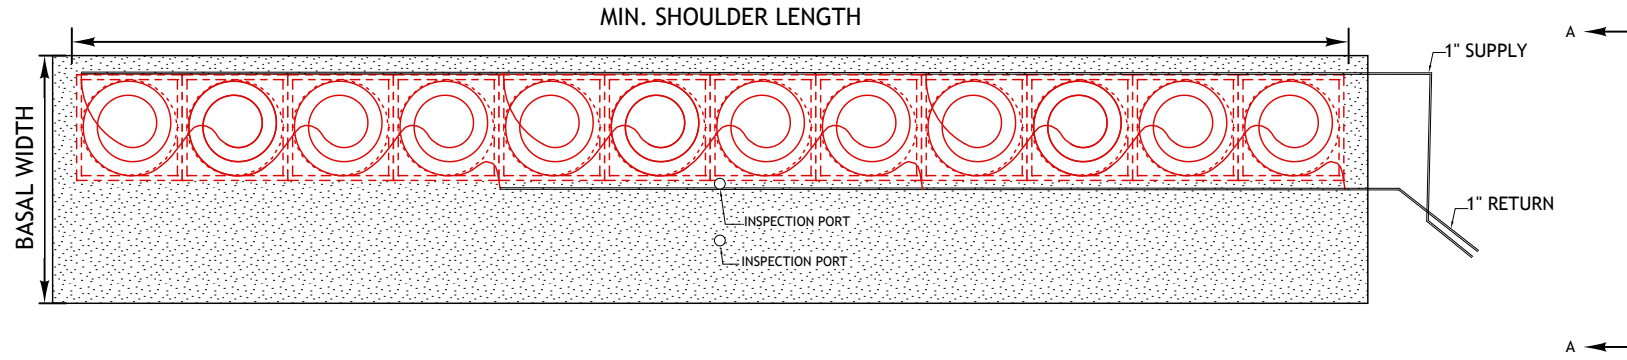

Plan View  
NTS

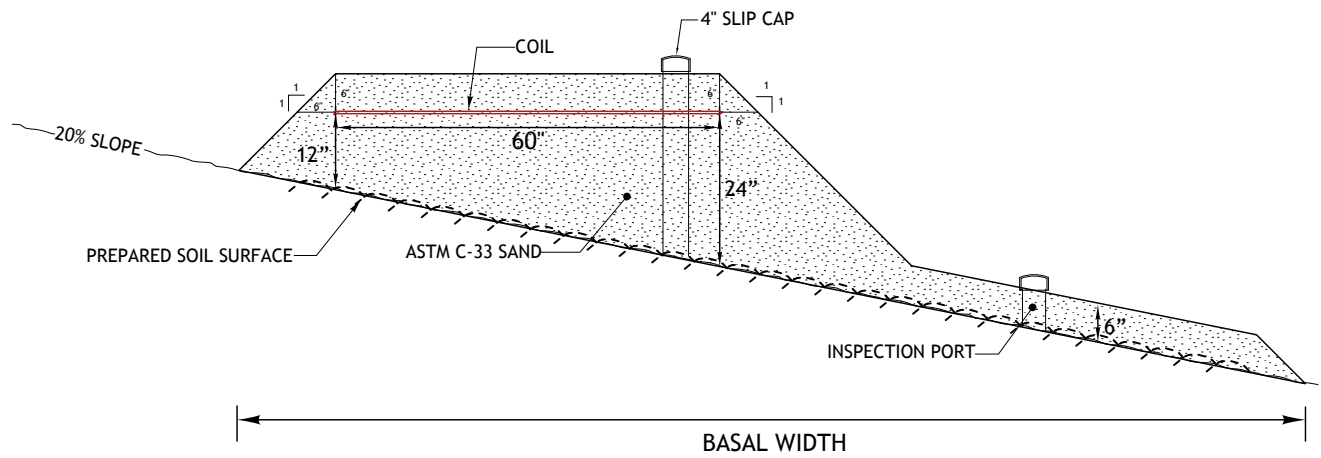

Section A  
NTS

Lowridge Onsite Technologies, LLC  
 Lake Stevens, WA 877-476-8823  
[www.lowridgetech.com](http://www.lowridgetech.com)  
[info@lowridgetech.com](mailto:info@lowridgetech.com)

UPDATED 12-28-2018    SCALE: NTS

**OSCAR 300 gpd, 5' diameter coils on sloped site**