



OSIII-300-7

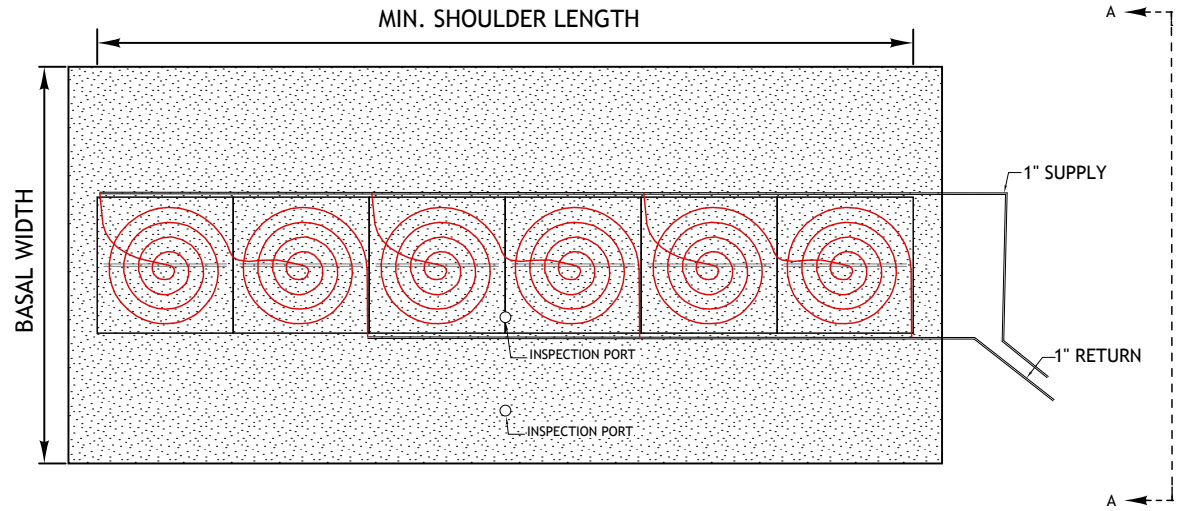

Plan View
NTS

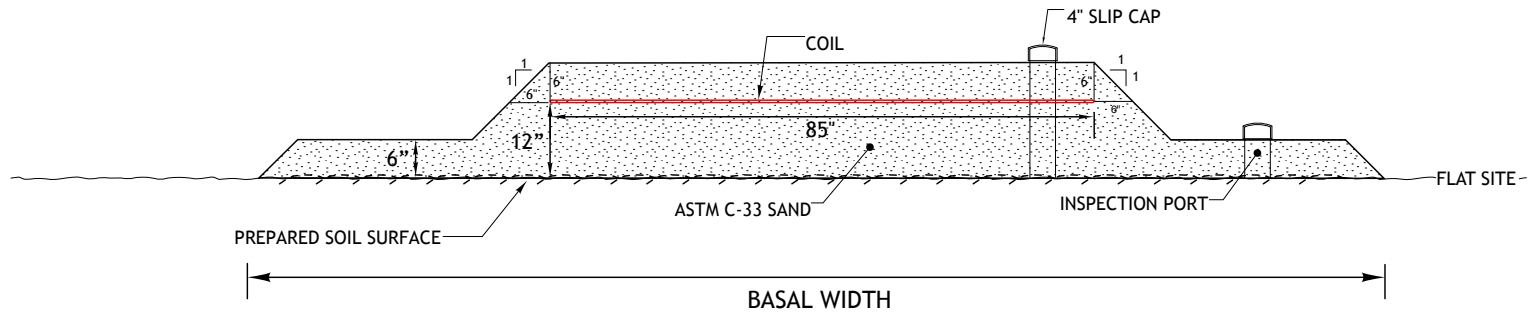

Section A
NTS

Lowridge Onsite Technologies, LLC
Lake Stevens, WA 877-476-8823
www.lowridgetech.com
info@lowridgetech.com

UPDATED 1-22-2019

SCALE: NTS

OSCAR 300 gpd, 7' diameter coils on flat site