



# OSIII-480-5S

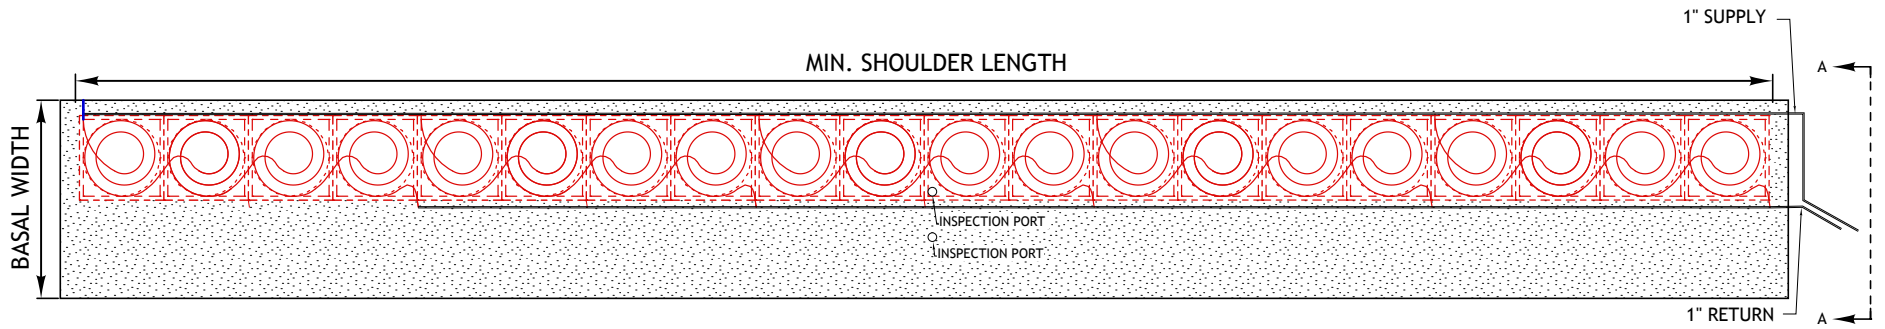

Plan View  
NTS

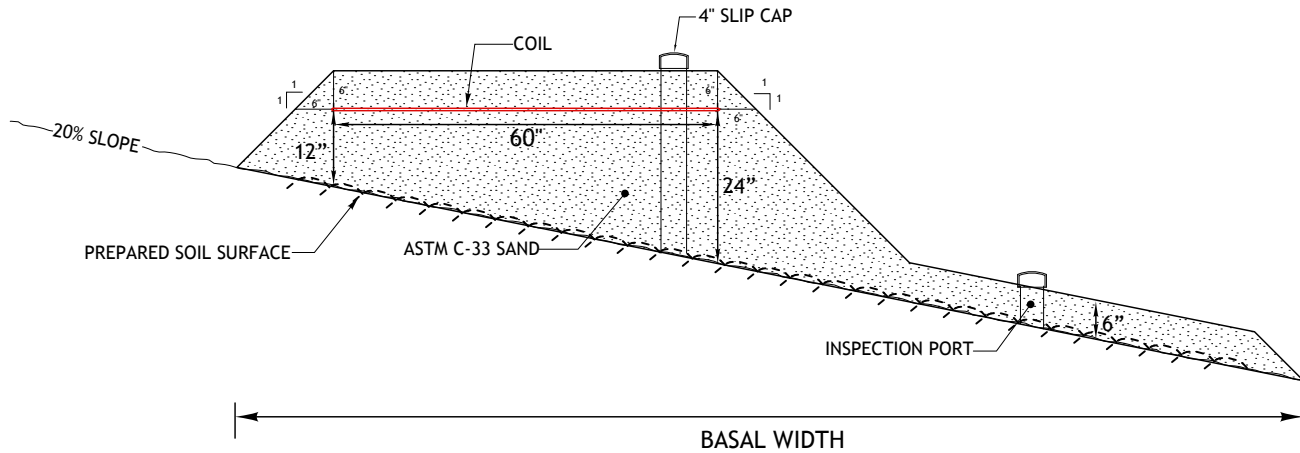

Section A  
NTS

Lowridge Onsite Technologies, LLC  
 Lake Stevens, WA 877-476-8823  
[www.lowridgetech.com](http://www.lowridgetech.com)  
[info@lowridgetech.com](mailto:info@lowridgetech.com)

UPDATED 12-28-2018

SCALE: NTS

**OSCAR 480 gpd, 5' diameter coils on sloped site**