


LFOS+1 <=600 GPD -
Western Washington

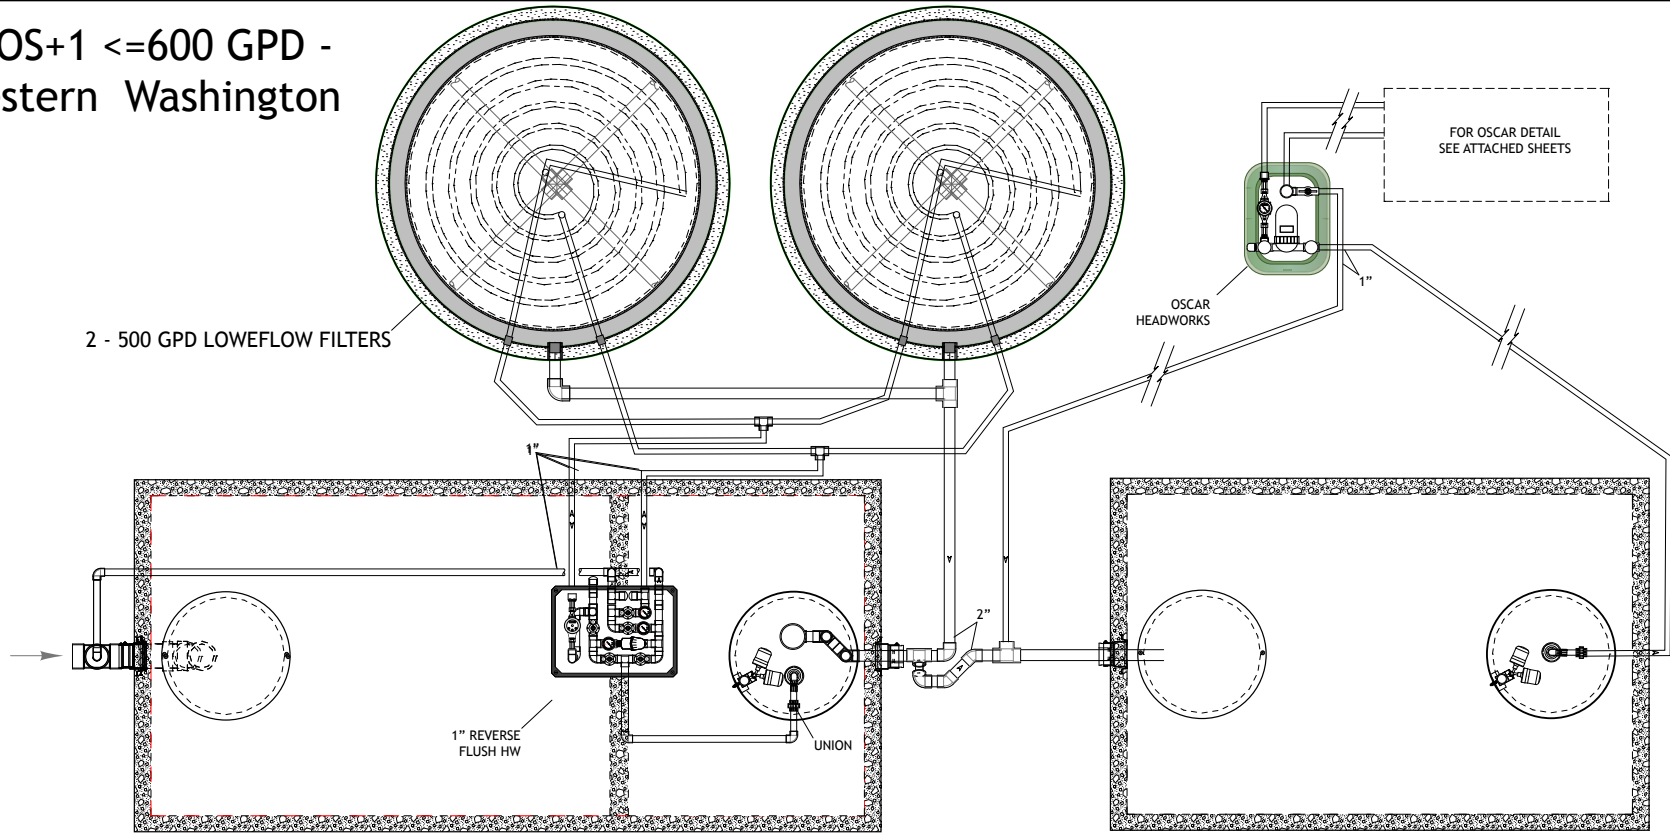

1750 Gallon Pre-cast Concrete
Double Compartment Tank

1000 Gallon Pre-cast Concrete
Single Compartment Tank

